


Approved *[Signature]*
 for SURVEYOR-GENERAL
 Date: 2022-10-31

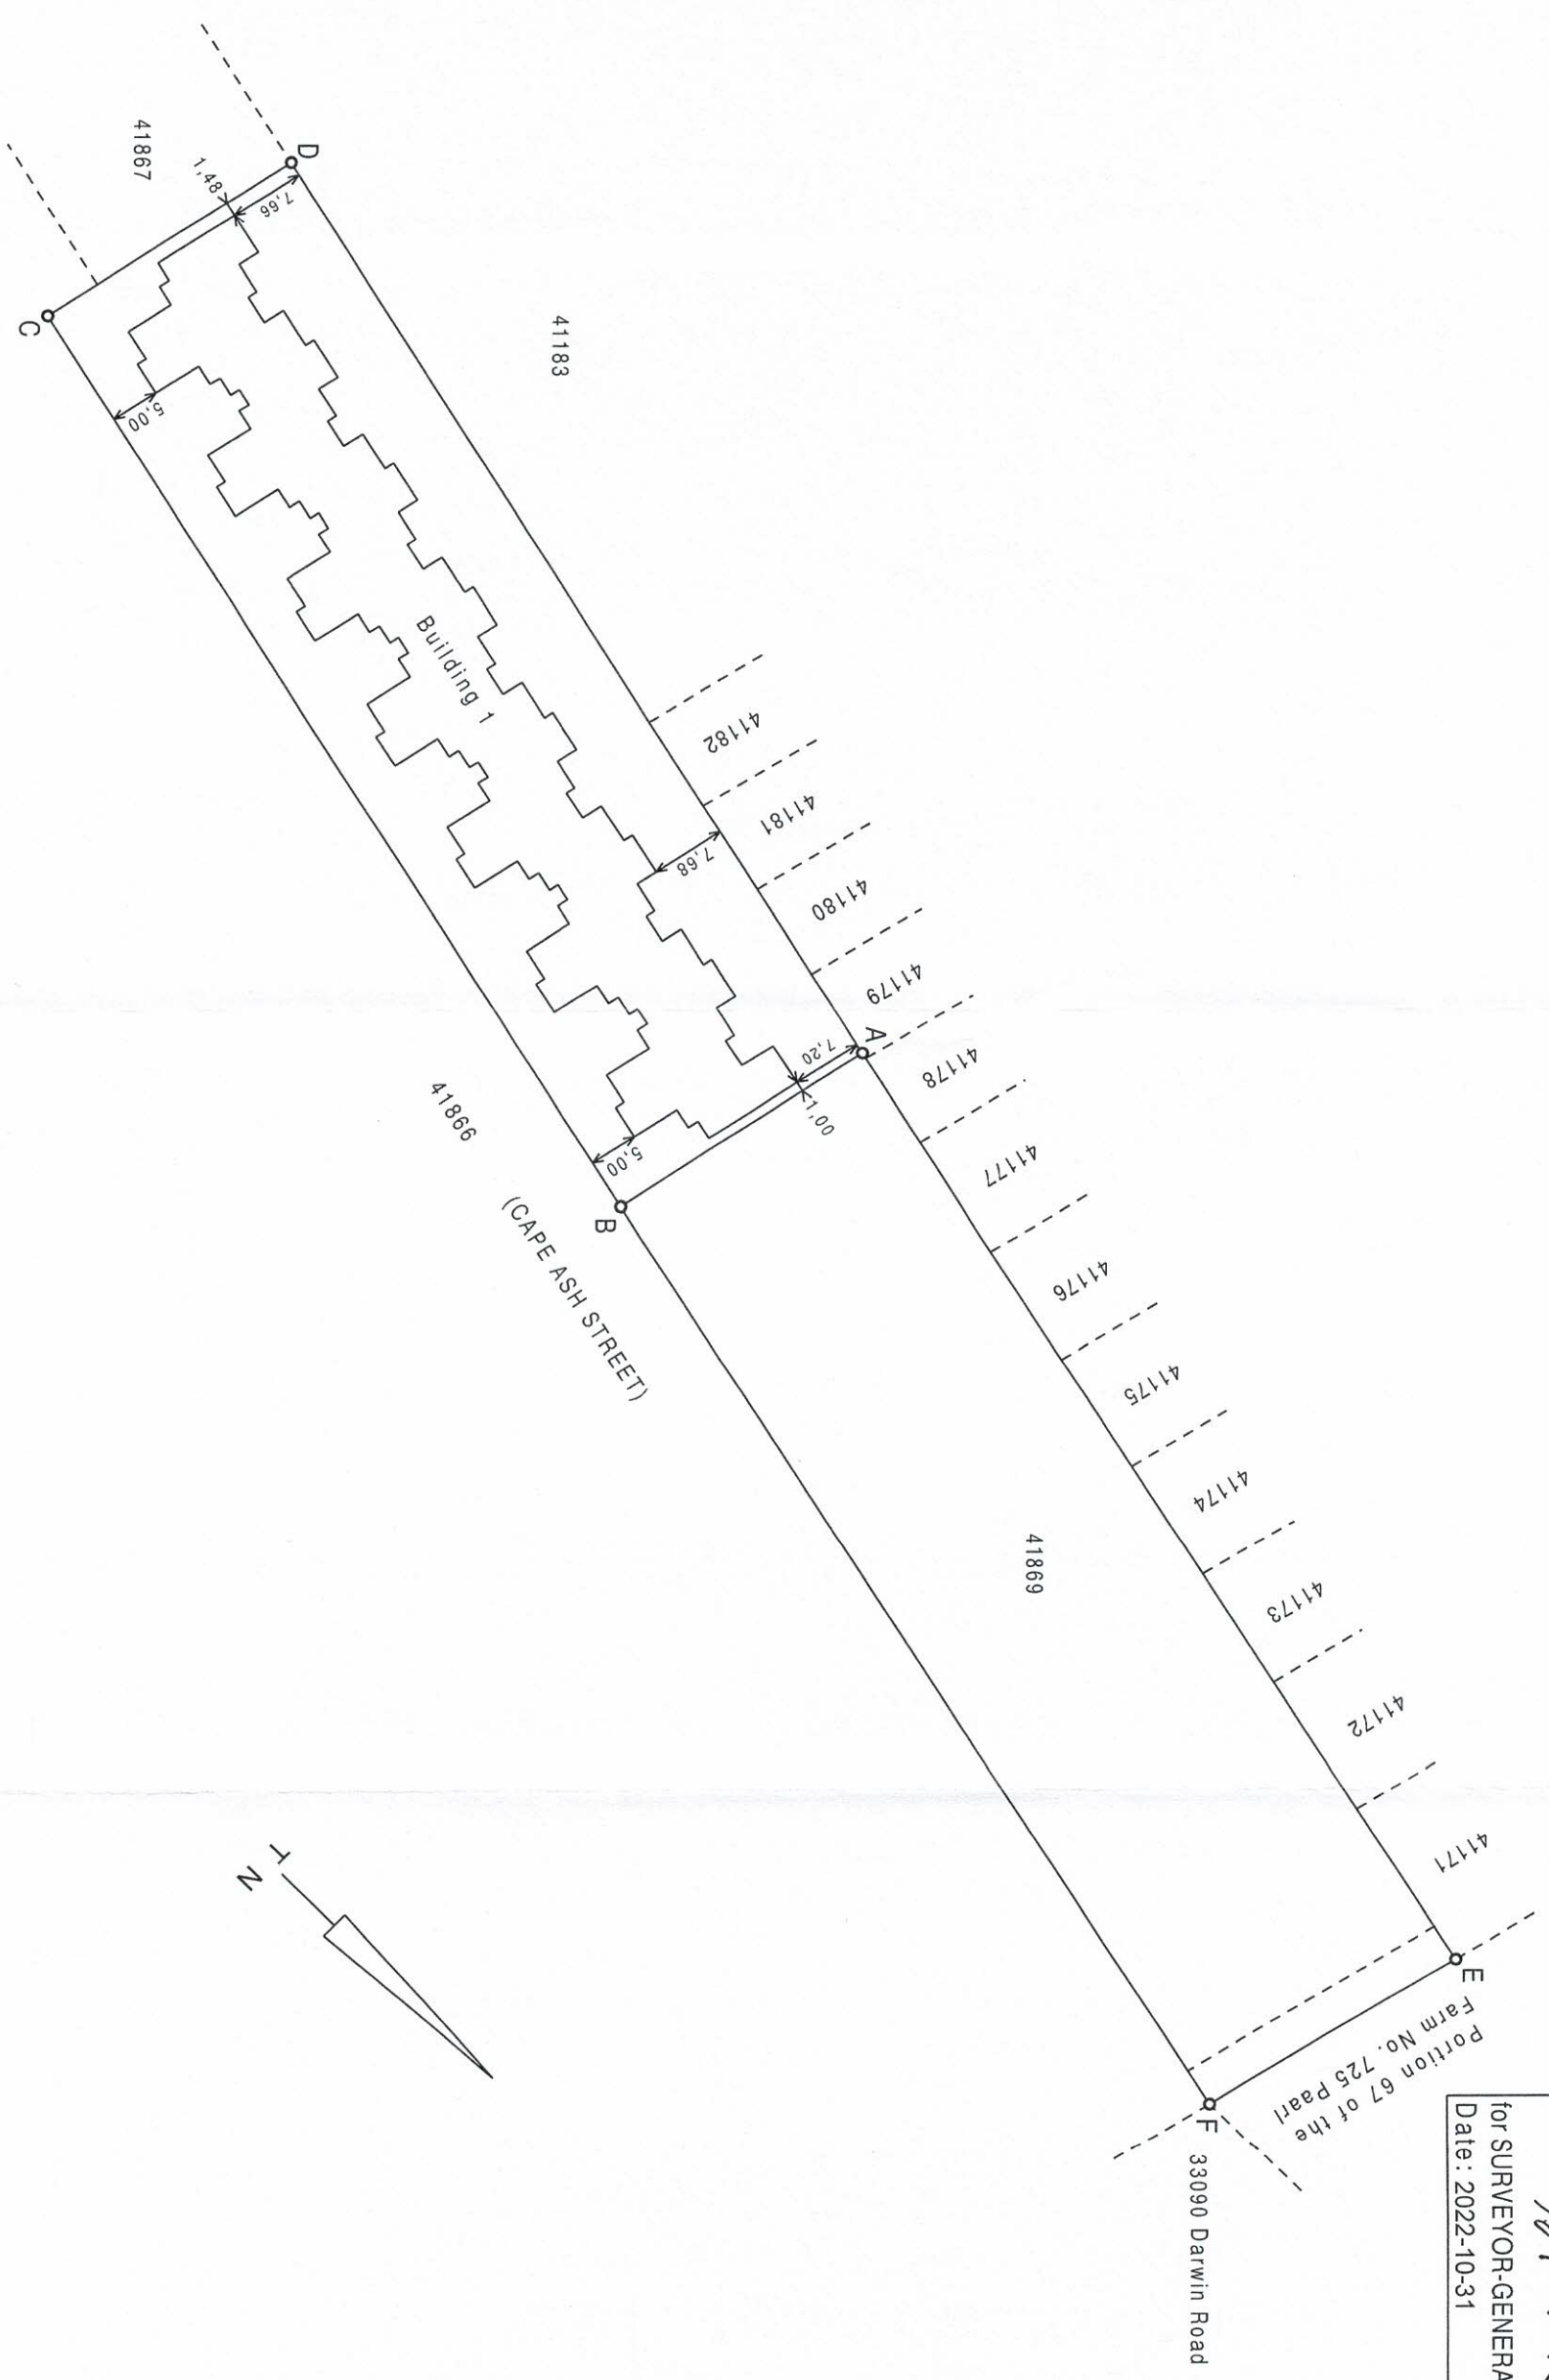


- NOTES:
1. The figure A B C D represents Erf 41868 Kraaifontein.
 2. The figure E F B A represents Erf 41869 Kraaifontein.
 3. The line EF represents the northern boundary of a services servitude 4.0m wide vide General Plan No. 2346/2021, D/T
 4. All measurements are given in metres.

LAND SURVEYOR:
 AJH van Brakel
 Signed: *[Signature]*
 RvB Geomatics
 P.O. Box 12209
 Die Boord, 7613

Date: September 2022

LA VIGNIA ESTATE WEST
 DRAWING TITLE:
 BLOCK PLAN
 Scale 1 : 750

Approved *[Signature]*
 for SURVEYOR-GENERAL
 Date: 2022-10-31

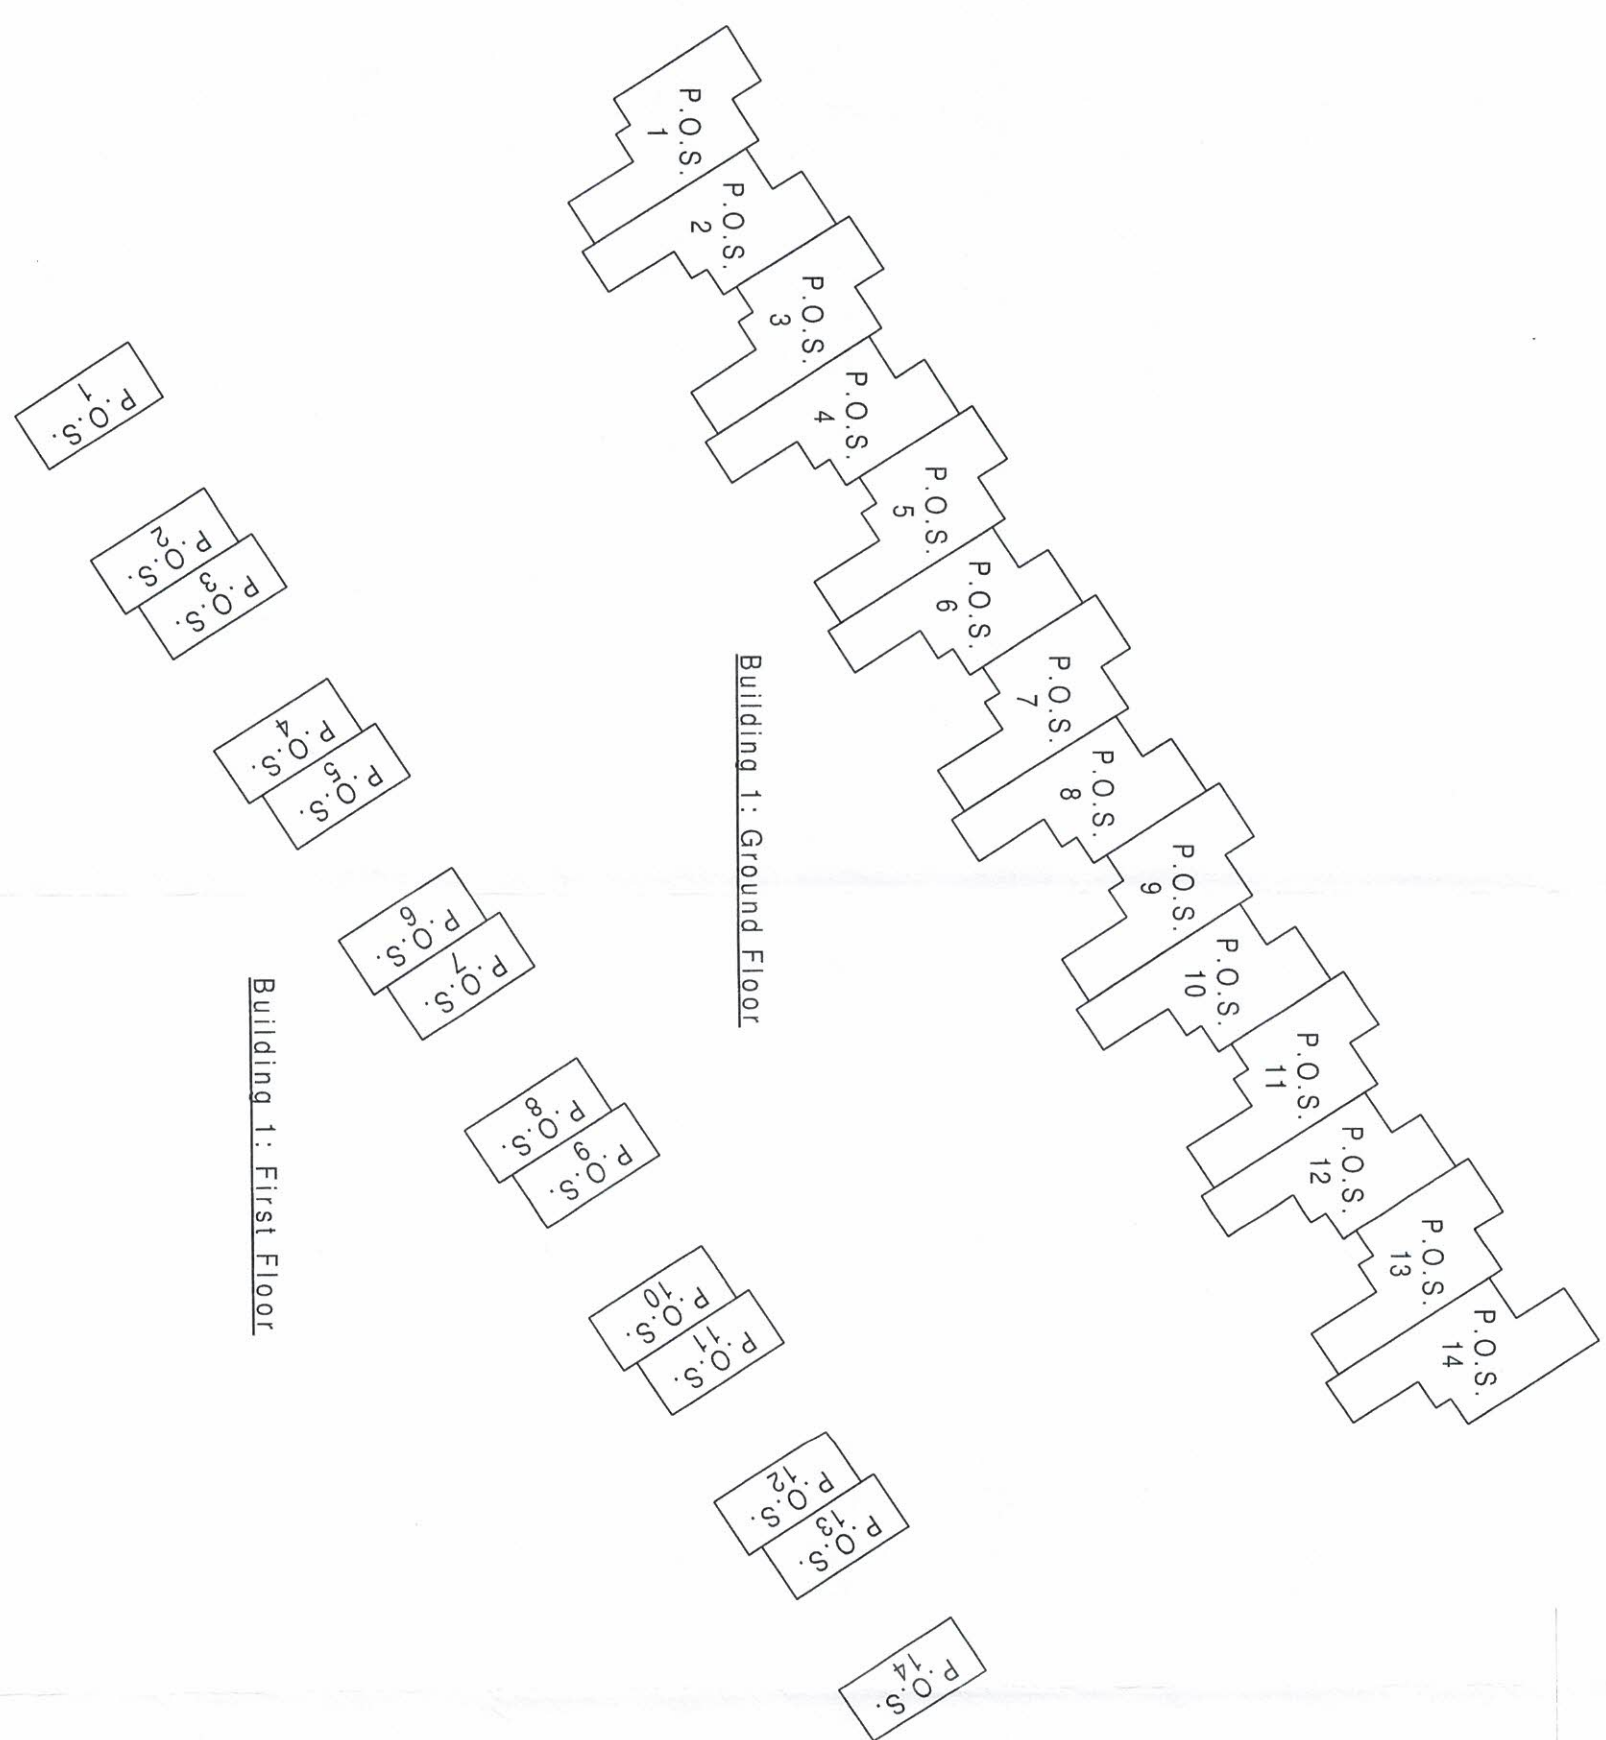

NOTE:

1. P.O.S. denotes Part of Section
2. For Participation Quotas, see Sheet 4.

LAND SURVEYOR:
 AJH van Brakel
 RvB Geomatics
 P.O. Box 12209
 Die Boord, 7613

Signed: *[Signature]*
 Date: September 2022

LA VIGNIA ESTATE WEST
 DRAWING TITLE
 Building 1: Ground and
 First Floor Plans
 Scale 1: 500