


Approved
[Signature]
 for SURVEYOR-GENERAL
 Date: 2022-10-31

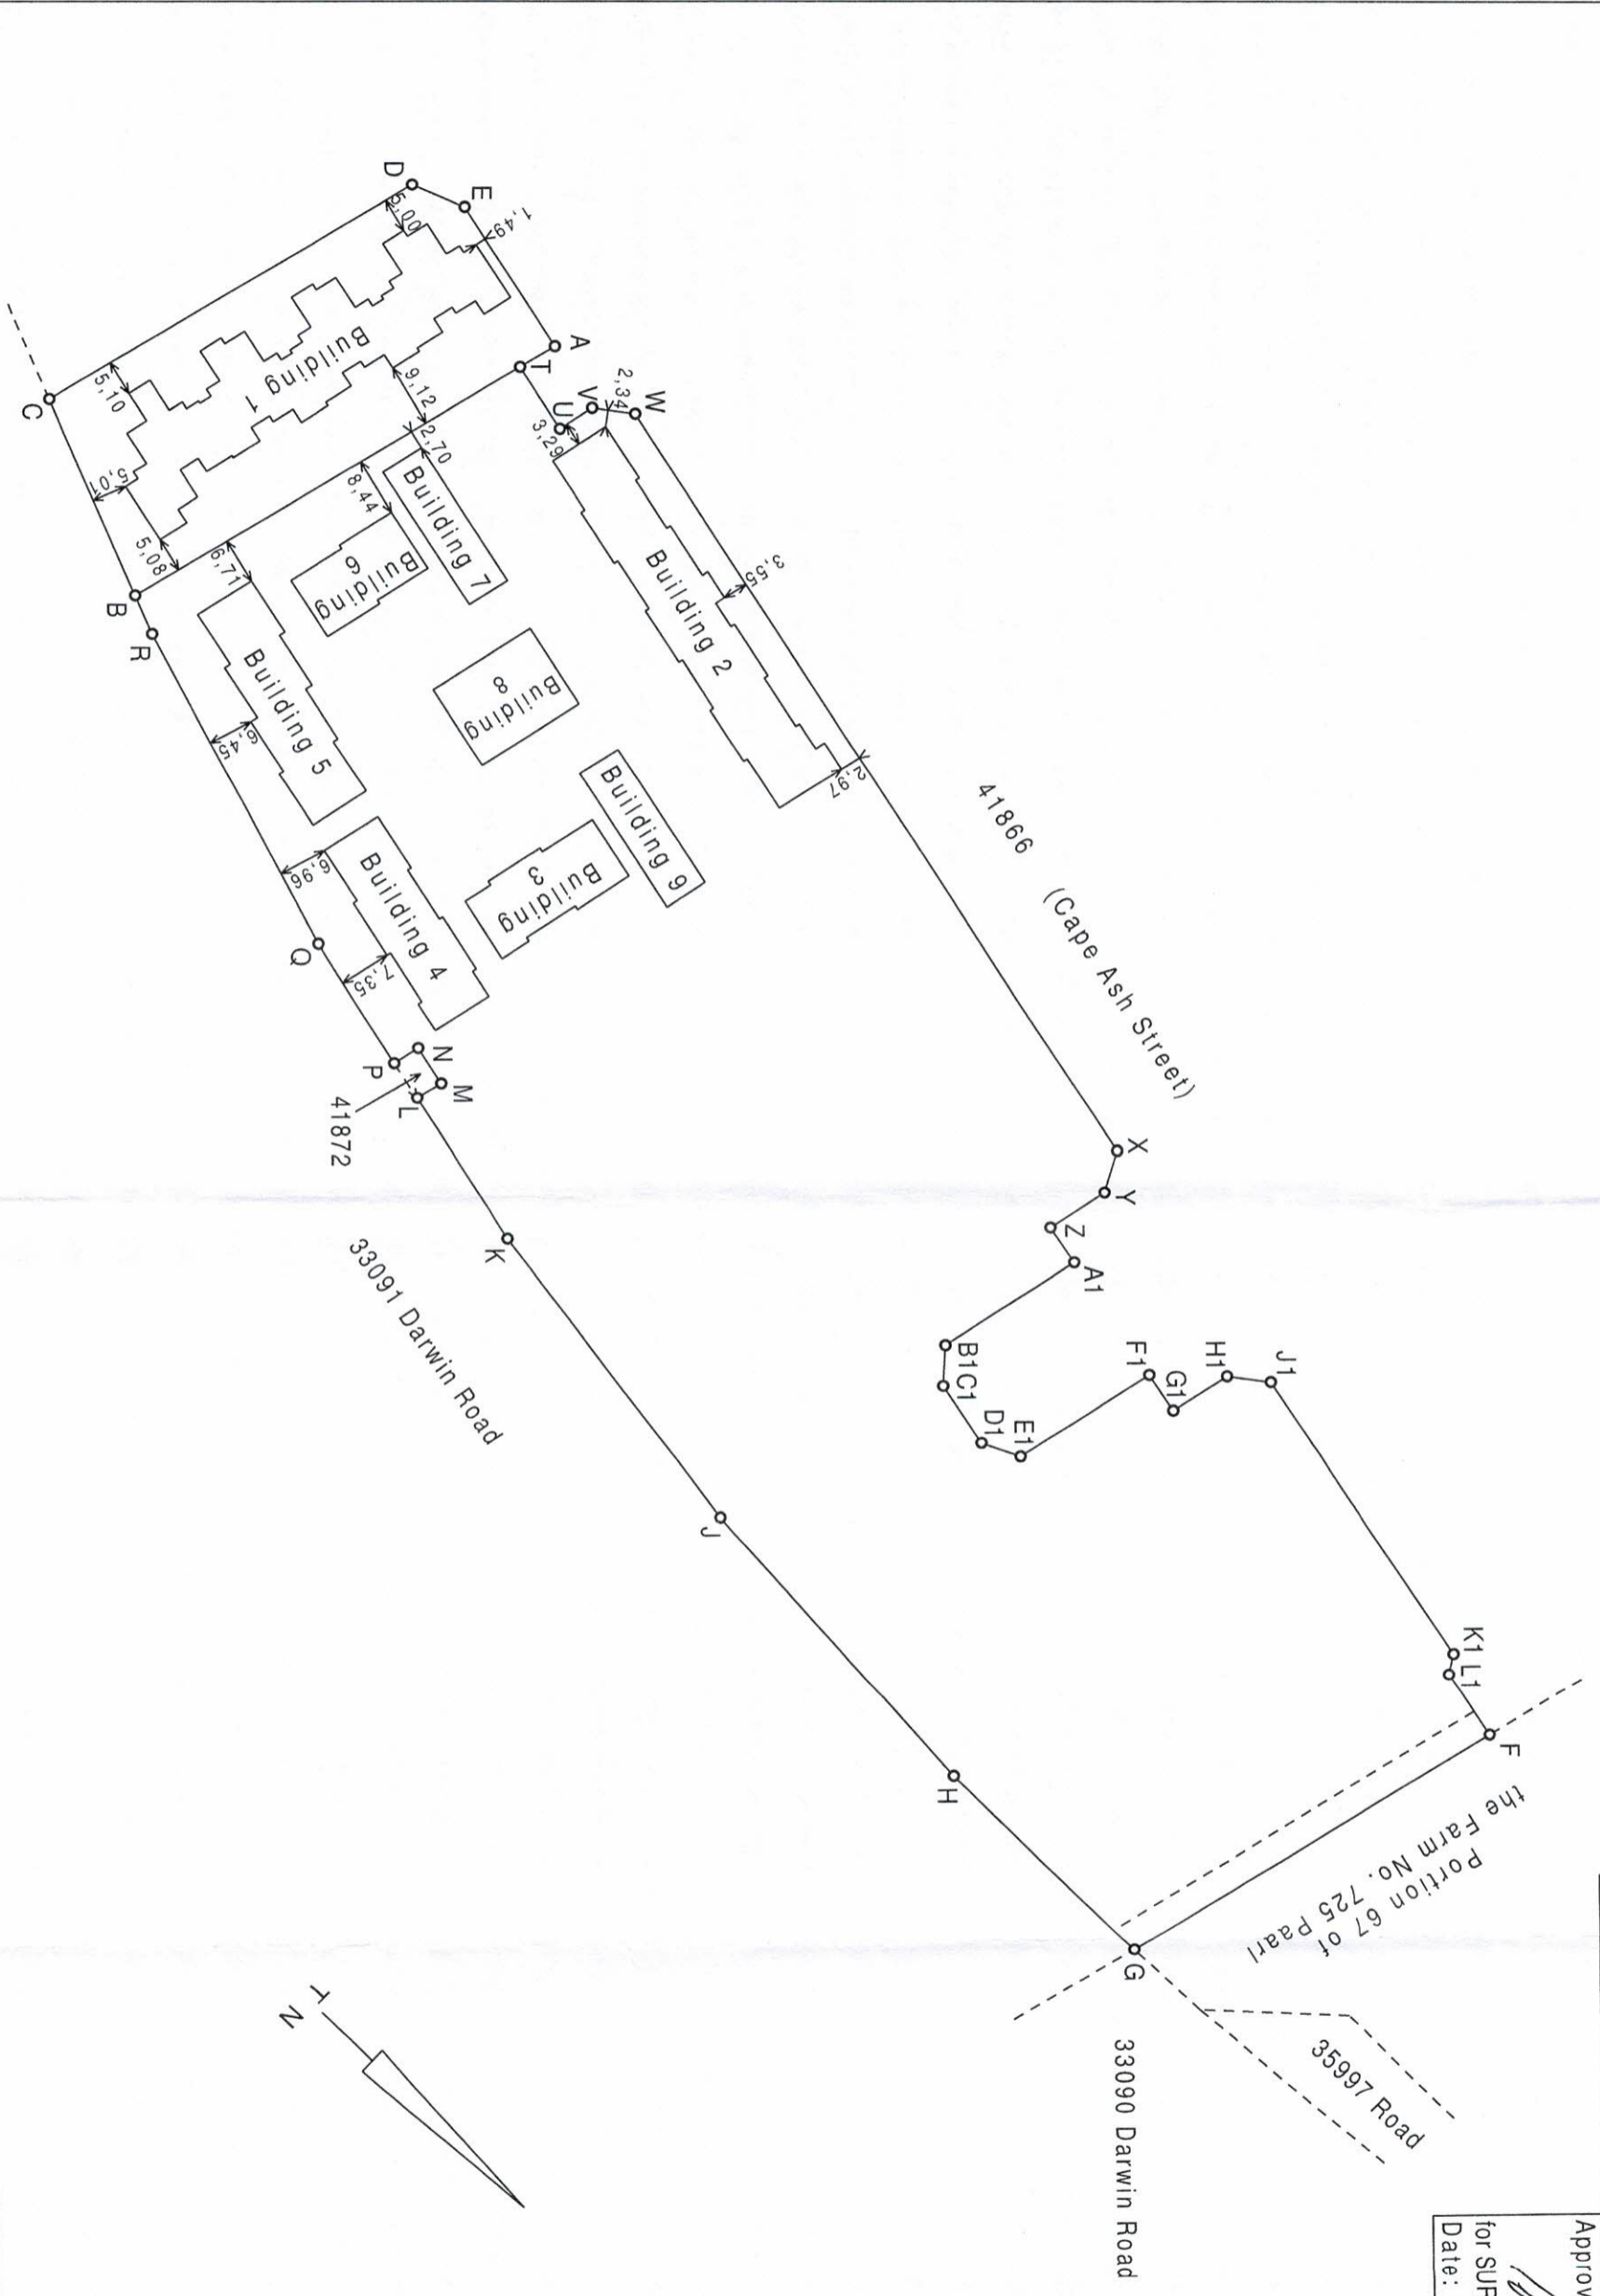

NOTES:

1. The figure A B C D E represents Erf 41870 Kraaifontein.
2. The figure F G H J K L M N P Q R B T U V W X Y Z A1 B1 C1 D1 E1 F1 G1 H1 J1 K1 L1 represents Erf 41871 Kraaifontein.
3. The line FG represents the northern boundary of a services servitude 4,0m wide vide General Plan No. 2346/2021, D/T
4. All measurements are given in metres.

LAND SURVEYOR:
 AJH van Brakel
 Signed: *[Signature]*
 RvB Geomatics
 P.O. Box 12209
 Die Boord, 7613




Date: September 2022

LA VIGNIA ESTATE
 DRAWING TITLE:
 BLOCK PLAN

Scale 1 : 1000

CERTIFIED COPY FOR REGISTRATION
FOR SURVEYOR-GENERAL *James*
DATE 01-11-2022

Approved *[Signature]*
for SURVEYOR-GENERAL
Date: 2022-10-31

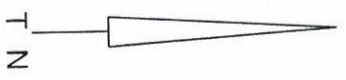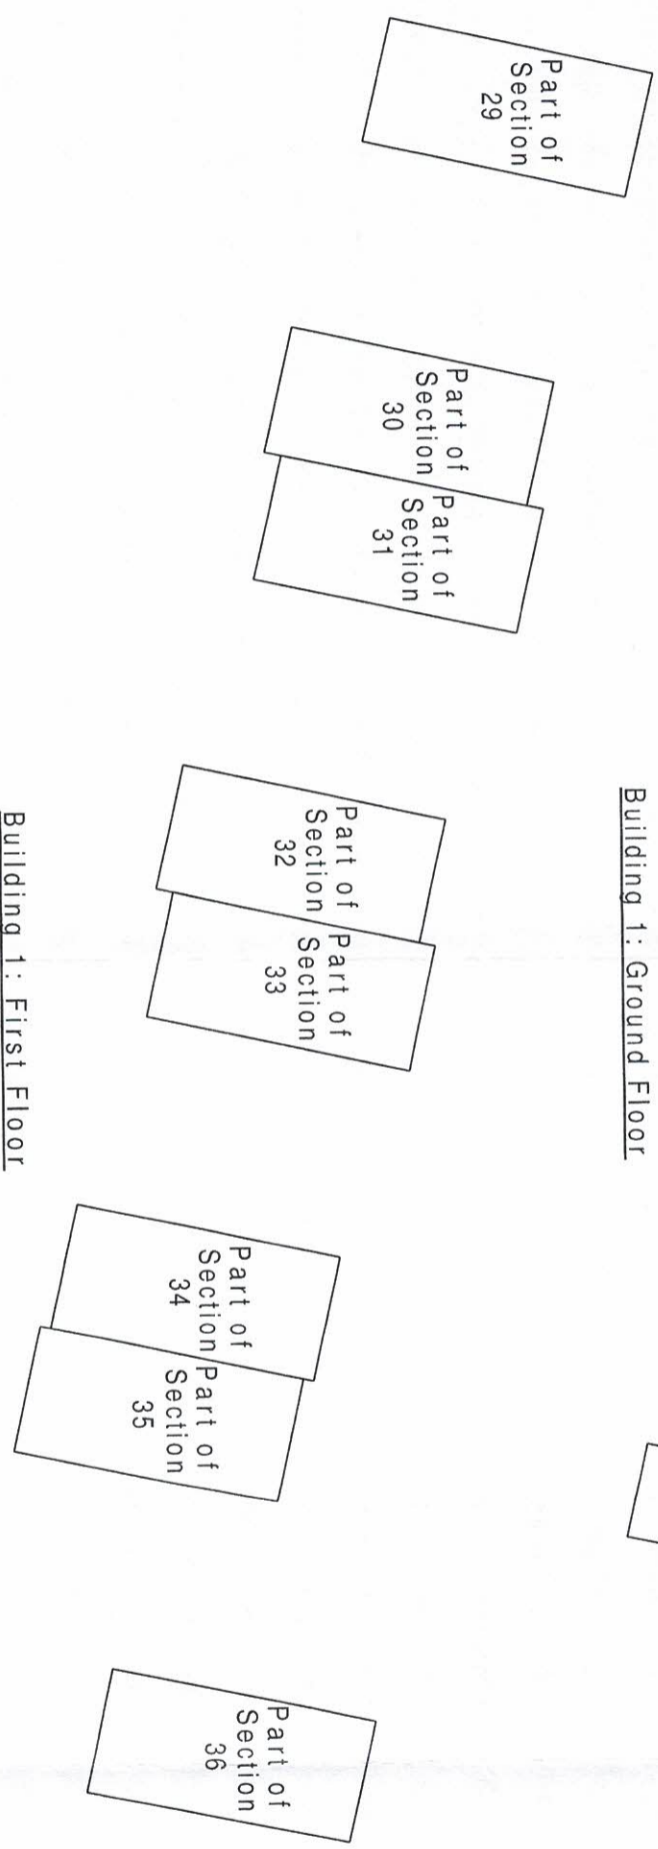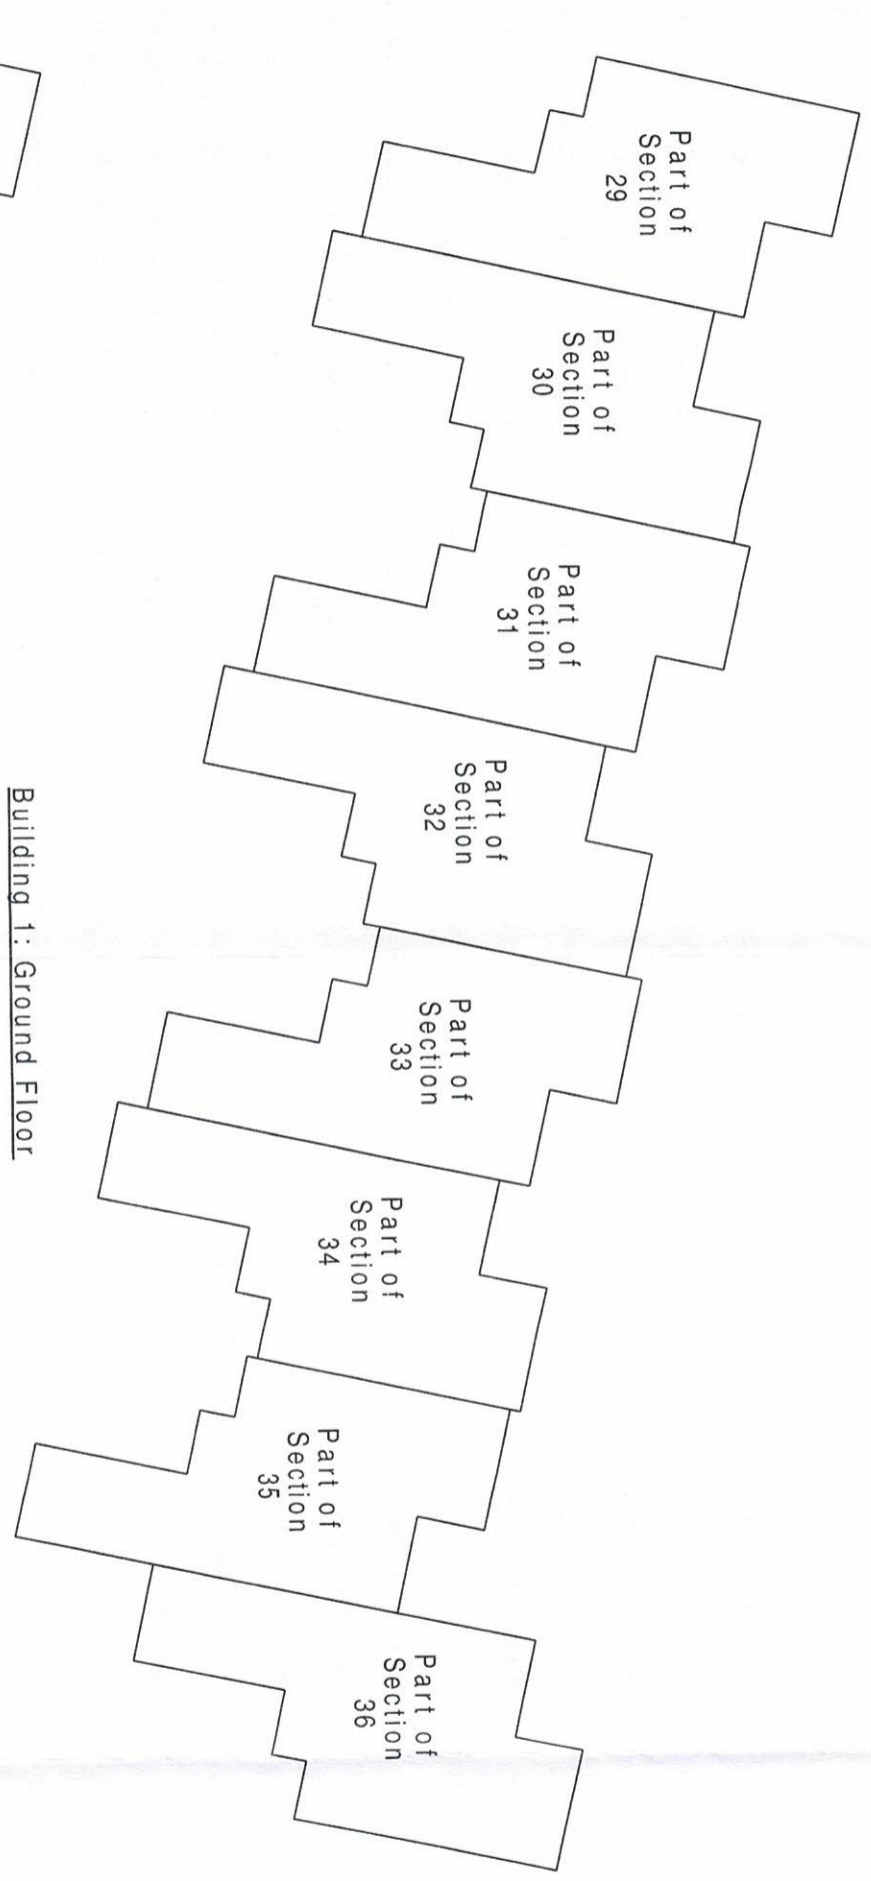

NOTE:

1. For Participation Quotas, see Sheet 8.

LAND SURVEYOR: AJH van Brakel RVB Geomatics P.O. Box 12209 Die Boord, 7613	Signed: <i>[Signature]</i>	LA VIGNIA ESTATE DRAWING TITLE Building 1: Ground and First Floor Plans Scale 1: 250
--	----------------------------	--

CERTIFIED COPY FOR REGISTRATION
 FOR SURVEYOR-GENERAL *Sho med*
 DATE 01-11-2022

Approved
[Signature]
 for SURVEYOR-GENERAL
 Date: 2022-10-31



NOTE:

1. For Participation Quotas, see Sheet 8.
2. For other parts of Sections 37-50, see Sheet 7.






LAND SURVEYOR:
 AJH van Brakel
 RvB Geomatics
 P.O. Box 12209
 Die Boord, 7613

Signed: *[Signature]*
 Date: September 2022

LA VIGNIA ESTATE
 DRAWING TITLE
 Building 2: Ground and
 First Floor Plans
 Scale 1: 250

CERTIFIED COPY FOR REGISTRATION
 FOR SURVEYOR-GENERAL *James*
 DATE 01.11.2022

Approved
[Signature]
 for SURVEYOR-GENERAL
 Date: 2022-10-31

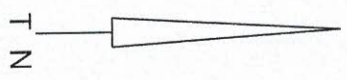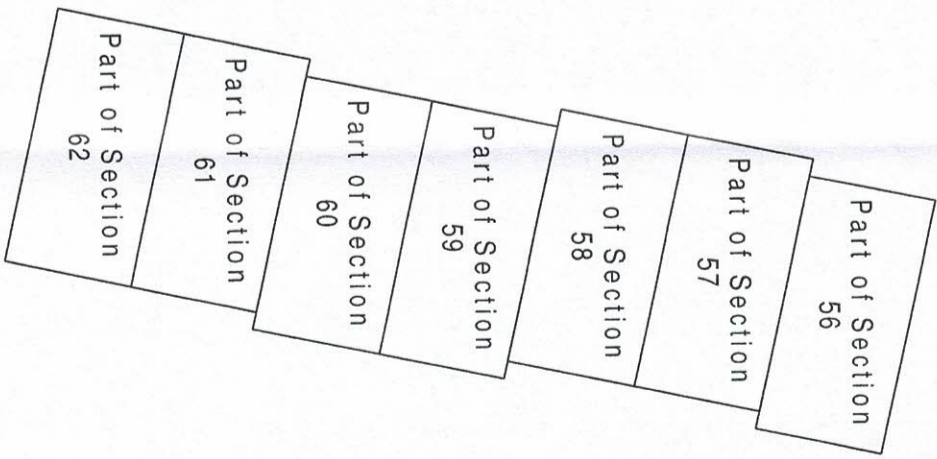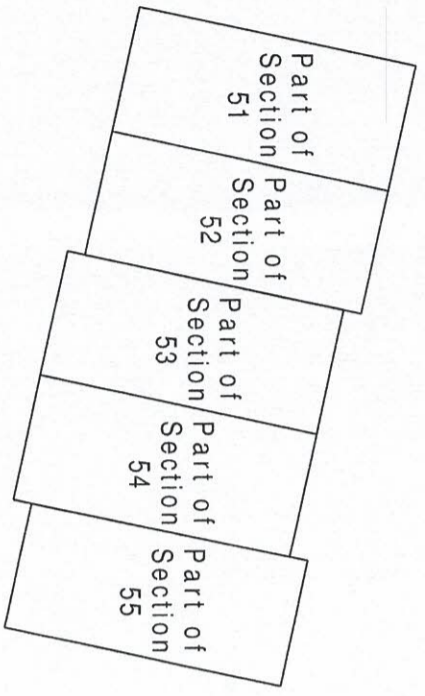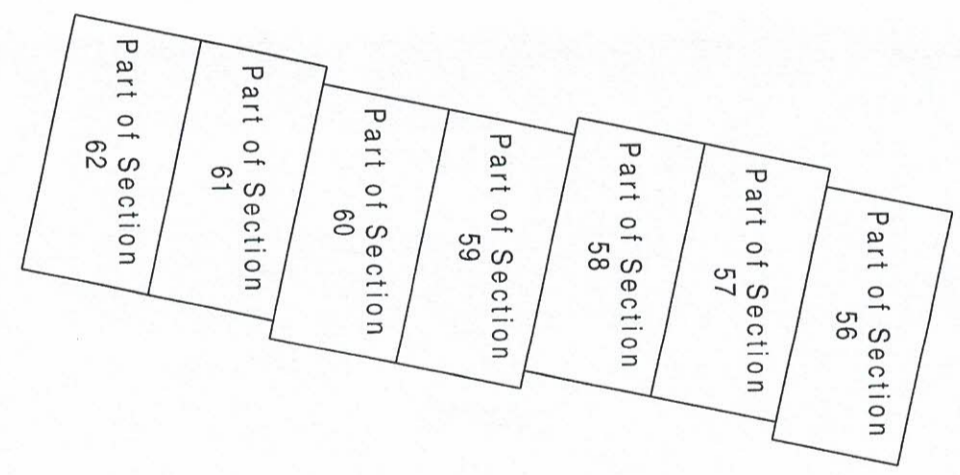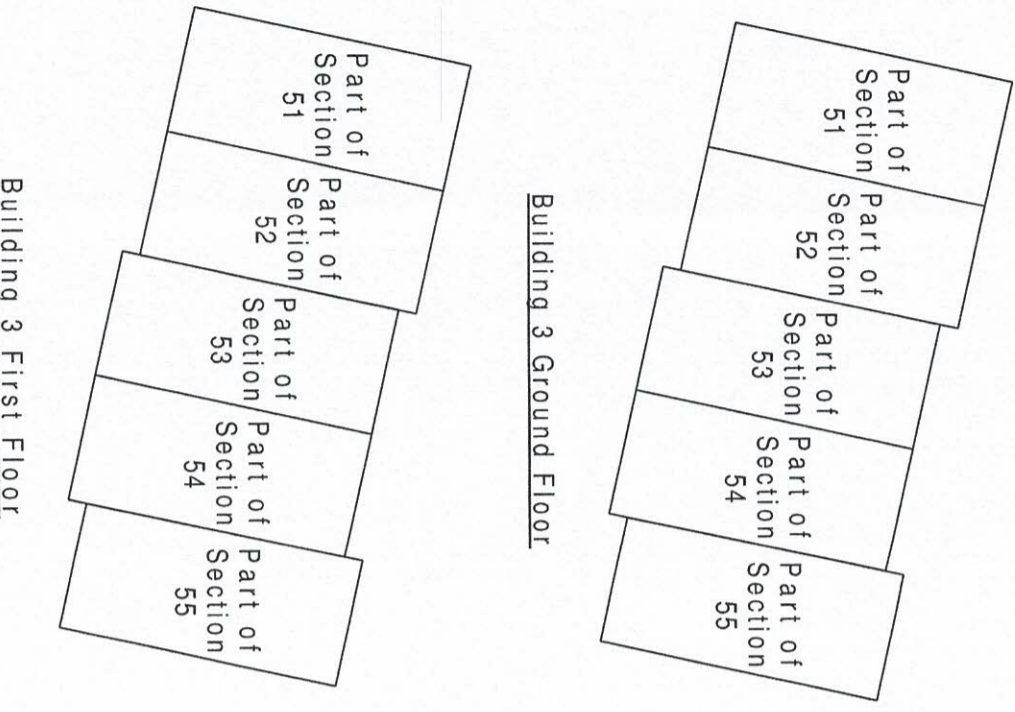

NOTE:




1. For Participation Quotas, see Sheet 8.
2. For other parts of Sections 51-55, see Sheet 7.

LAND SURVEYOR:
 AJH van Brakel
 RvB Geomatics
 P.O. Box 12209
 Die Boord, 7613

Signed: *[Signature]*
 Date: September 2022

LA VIGNIA ESTATE
 DRAWING TITLE
 Buildings 3 and 4: Ground
 and First Floor Plans
 Scale 1: 250

Approved
[Signature]
 for SURVEYOR-GENERAL
 Date: 2022-10-31

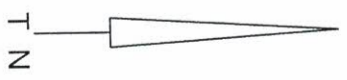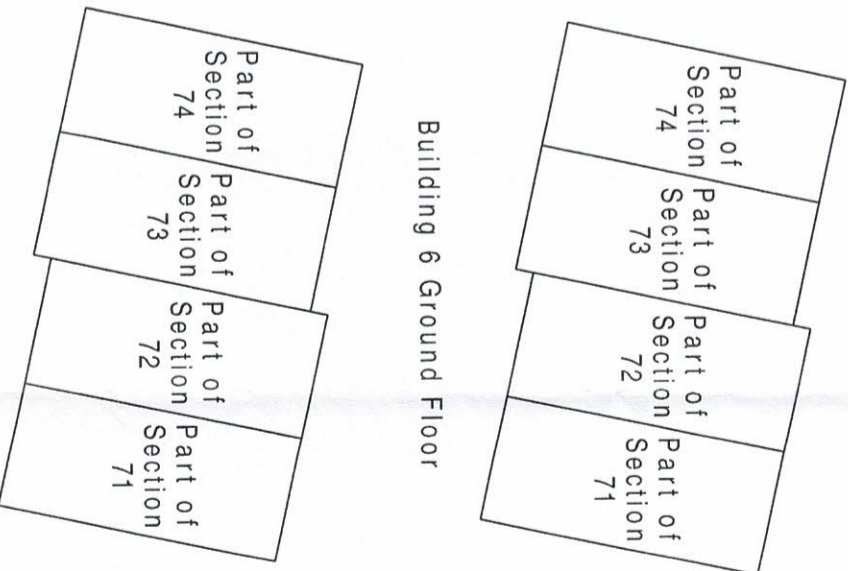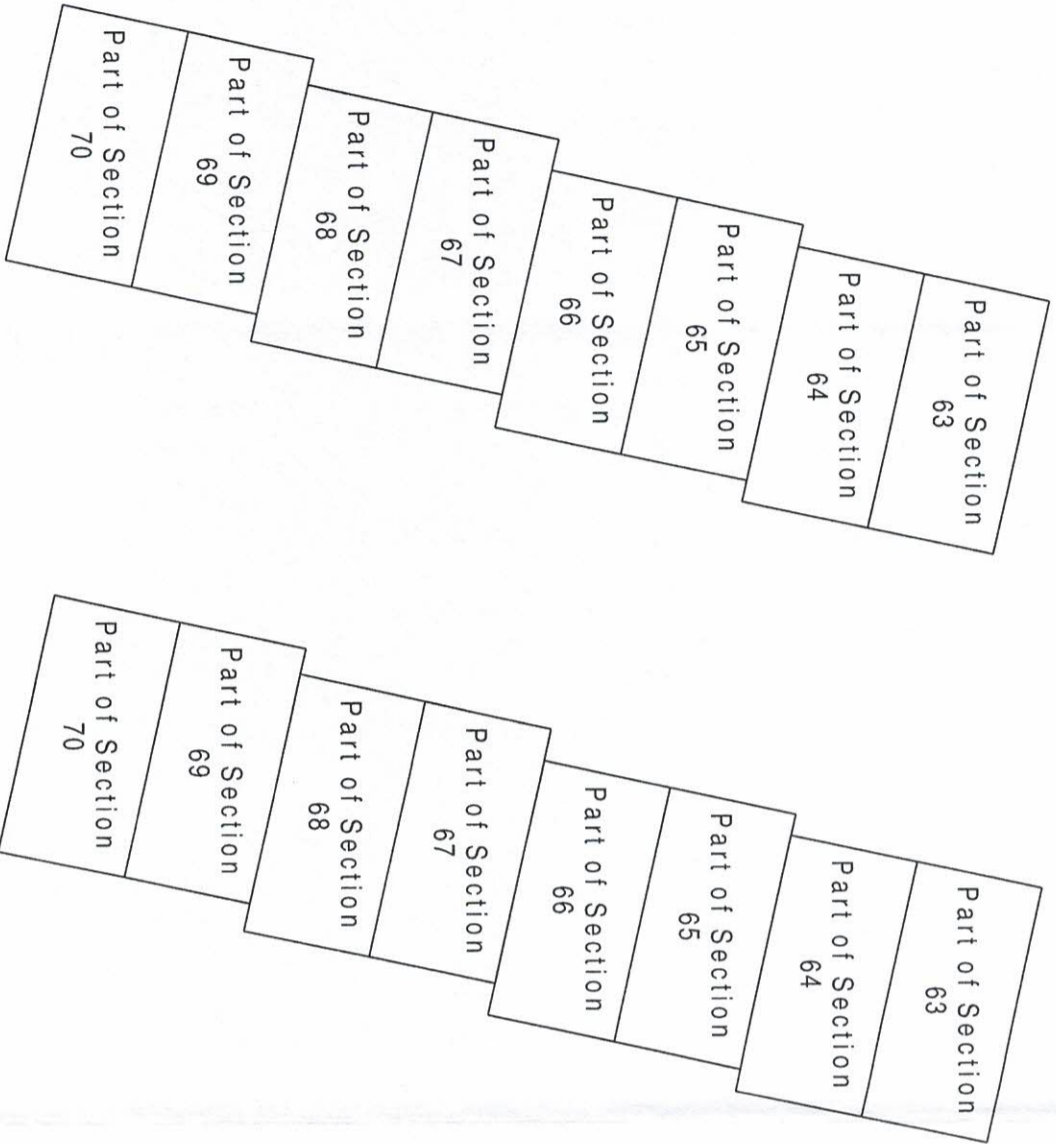

NOTE:

1. For Participation Quotas, see Sheet 8.
2. For other parts of Sections 66, 71-74 see Sheet 7.


LAND SURVEYOR:
 AJH van Brakel
 RvB Geomatics
 P.O. Box 12209
 Die Boord, 7613

Signed: *[Signature]*
 Date: September 2022


LA VIGNIA ESTATE
 DRAWING TITLE
 Buildings 5 and 6: Ground
 and First Floor Plans
 Scale 1: 250

CERTIFIED COPY FOR REGISTRATION
 FOR SURVEYOR-GENERAL *Showered*
 DATE 01-11-2022


Approved
[Signature]
 for SURVEYOR-GENERAL
 Date: 2022-10-31

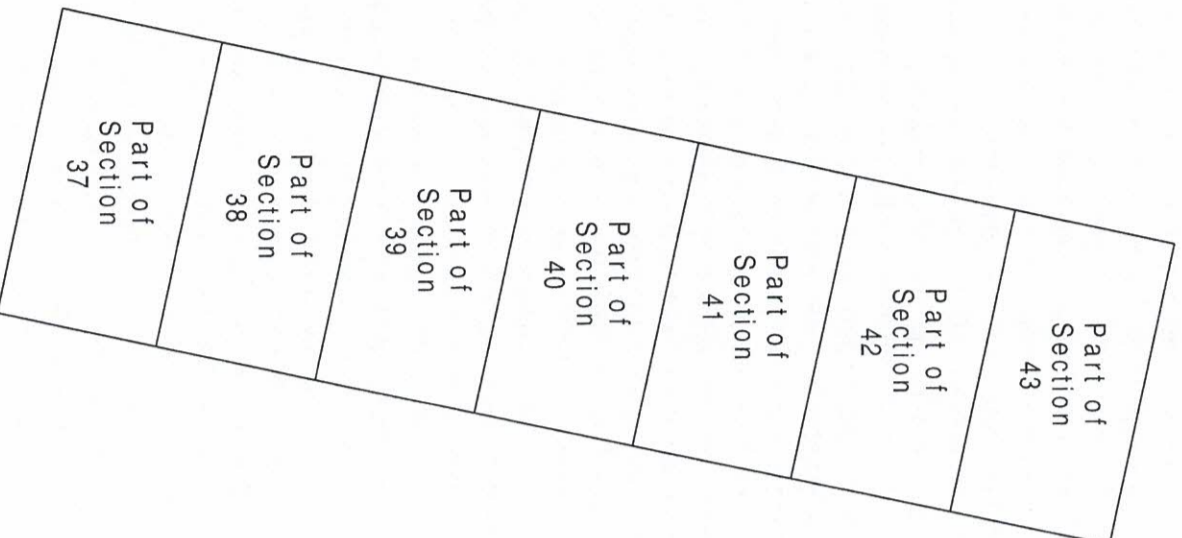

Building 7 Ground Floor

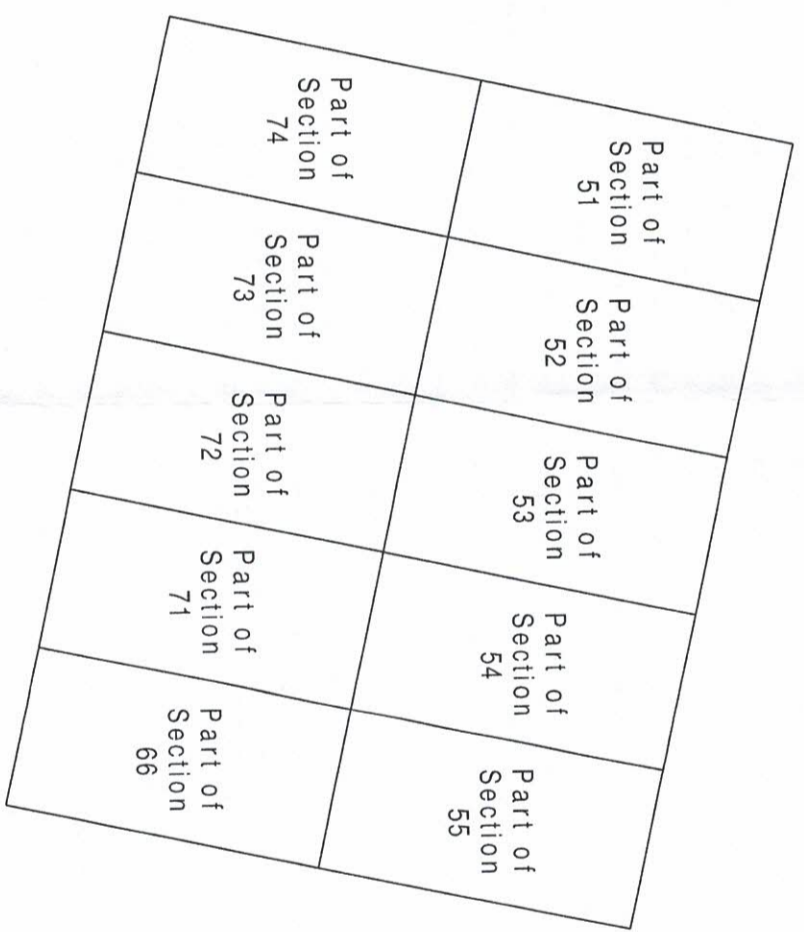

Building 8 Ground Floor

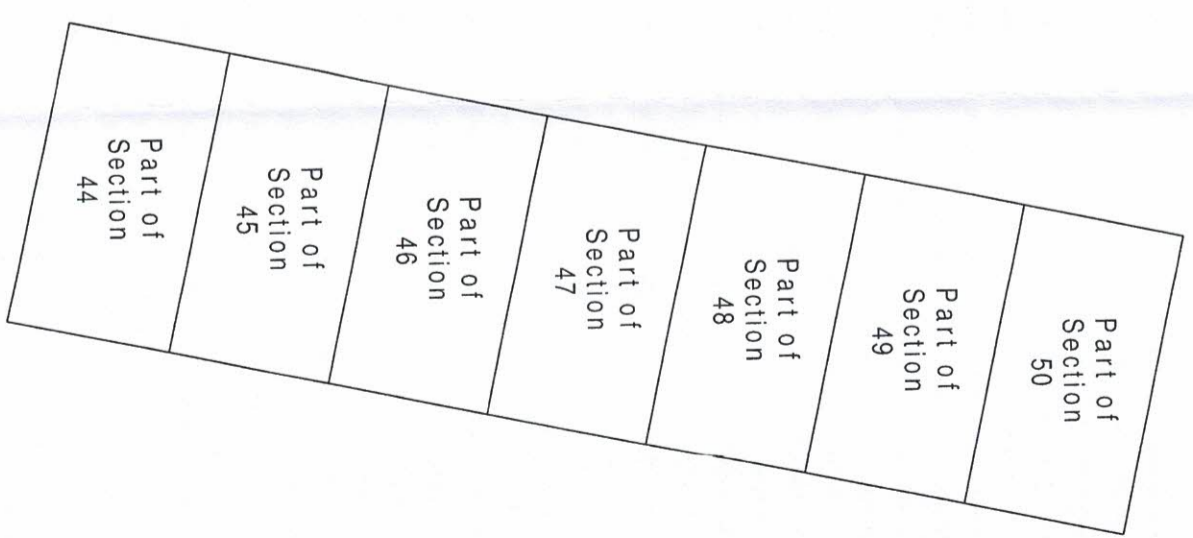

Building 9 Ground Floor



NOTE:

1. For Participation Quotas, see Sheet 8.
2. For other parts of Section 37-50, see Sheet 4.
3. For other parts of Sections 51-55, see Sheet 5.
4. For other parts of Sections 66 and 71-74 see Sheet 6.

LAND SURVEYOR:

AJH van Brakel
 RVB Geomatics
 P.O. Box 12209
 Die Boord, 7613

Signed:

[Signature]
 A. J. H. van Brakel

Date: September 2022

LA VIGNIA ESTATE

DRAWING TITLE
 Buildings 7, 8 and 9:
 Ground and First Floor
 Plans
 Scale 1: 150