



Area Schedule Type A

Name	Level	Area
Covered entrance	L0_Ground Storey	2.27 m ²
Covered Patio	L0_Ground Storey	6.43 m ²
Ground Storey	L0_Ground Storey	61.79 m ²
Garage	L0_Ground Storey	22.75 m ²
L0_Ground Storey		93.24 m ²
First Storey	L1_First Storey	39.37 m ²
L1_First Storey		39.37 m ²
Grand total		132.60 m ²

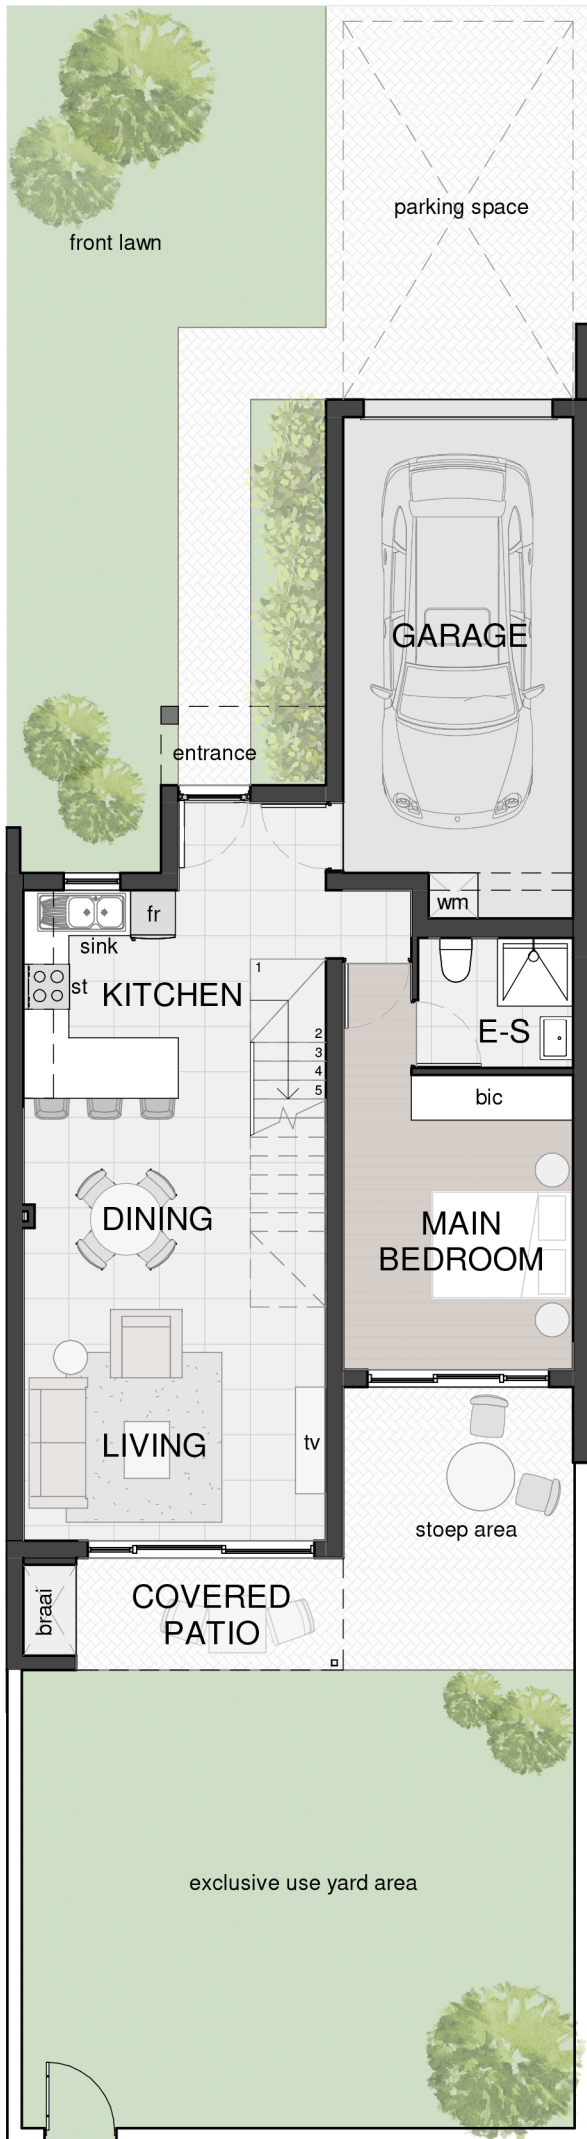

Type A - Ground Storey
1 : 100

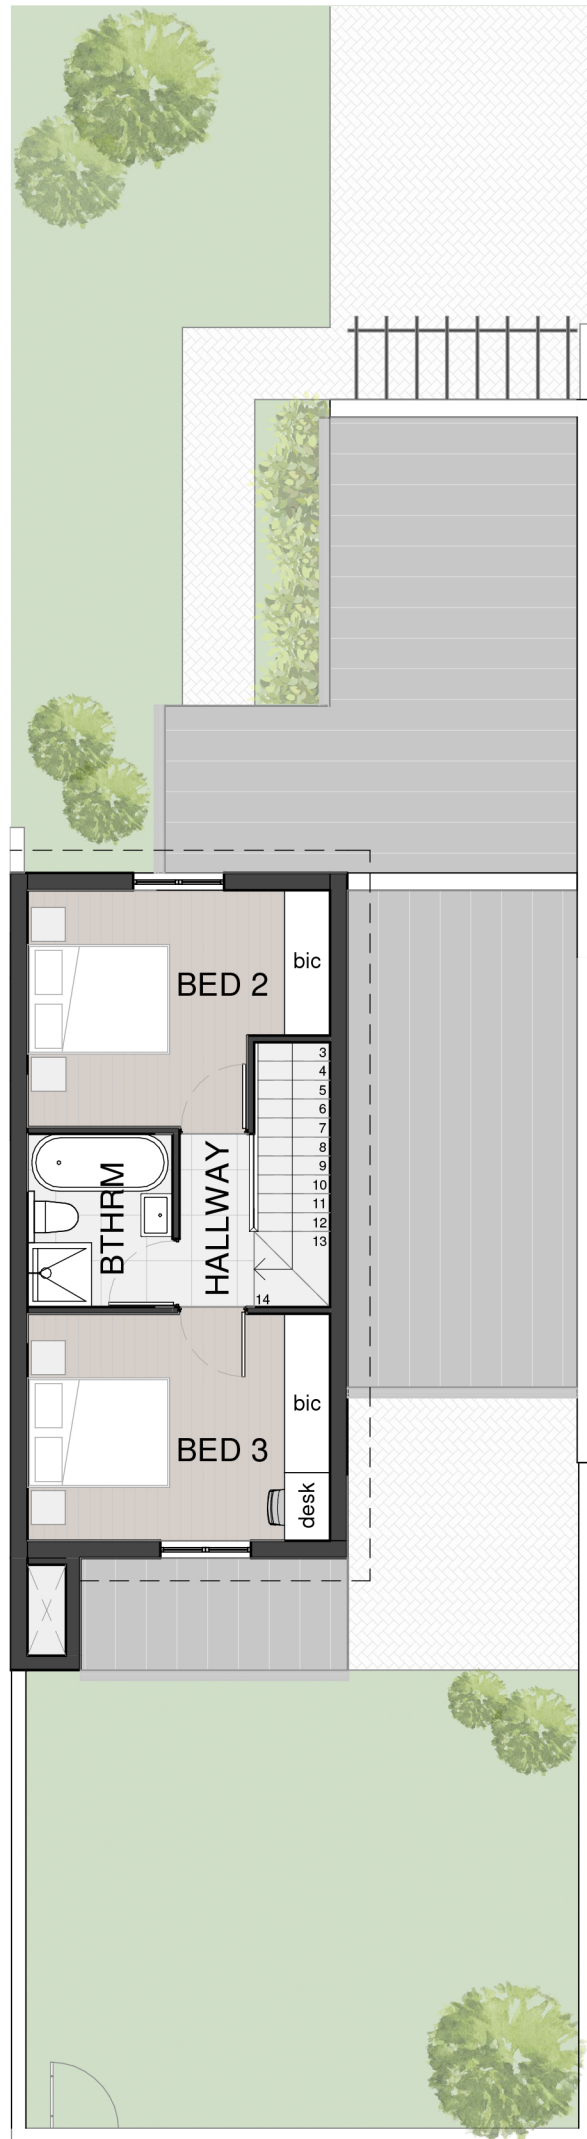


Type A - First Storey
1 : 100




ELECTRICAL LEGEND

	DISTRIBUTION BOARD	ST	STOVE CONNECTION POINT
	ELECTRICAL PREPAID METER		ISOLATOR SWITCH @ 1050mm AFFL
	CEILING LIGHT POINT		GARAGE DOOR MOTOR & PLUG
	DOWN LIGHT POINT	TV	TELEVISION AERIAL POINT @ 300mm AFFL
	FLUORESCENT TUBE POINT		TELEPHONE
	WALL LIGHT @ 2200mm AFFL		DATA POINT
	LIGHT SWITCH @ 1100mm AFFL		WALL MOUNTED EXTRACTOR FAN/MECHANICAL VENTILATION
	EURO PLUG POINT @ 1100mm AFFL/ WP (water tight where shown)		BOXED CEILING 400mm (wide) x 300mm (deep)
	EURO PLUG POINT @ 300mm AFFL		EXTRACTOR FAN ISOLATOR SWITCH AND MOTOR

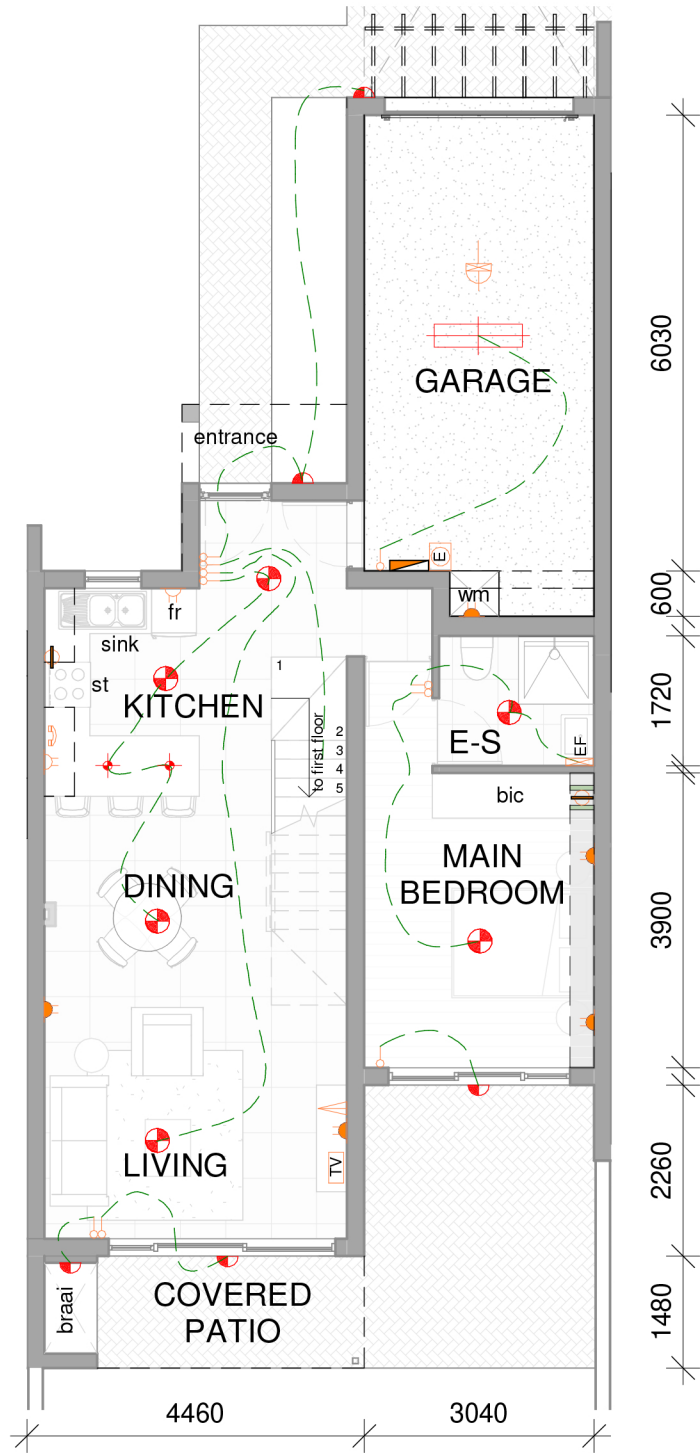

Type A - Ground Storey_Electrical
1 : 100

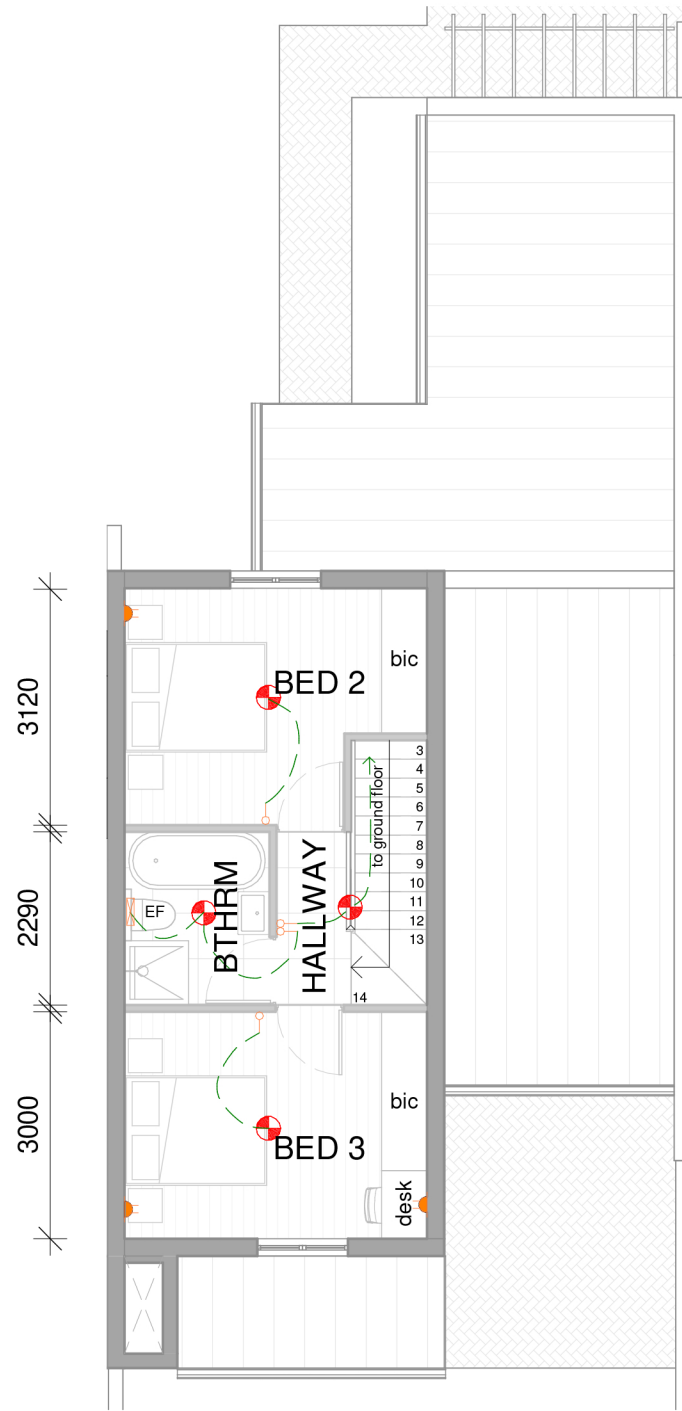

Type A - First Storey_Electrical
1 : 100

